

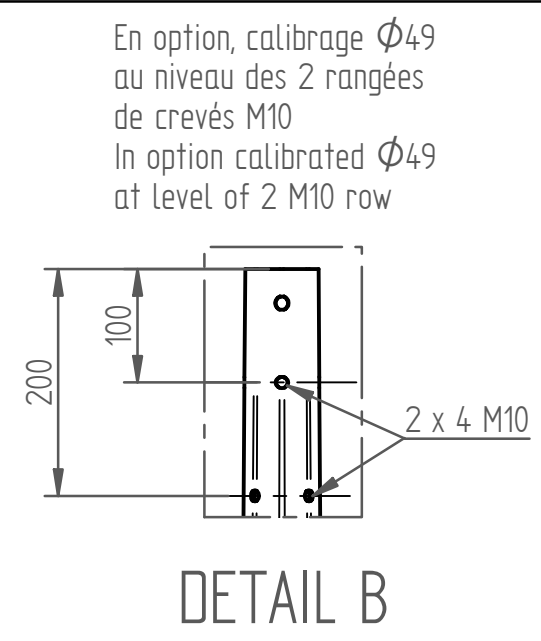
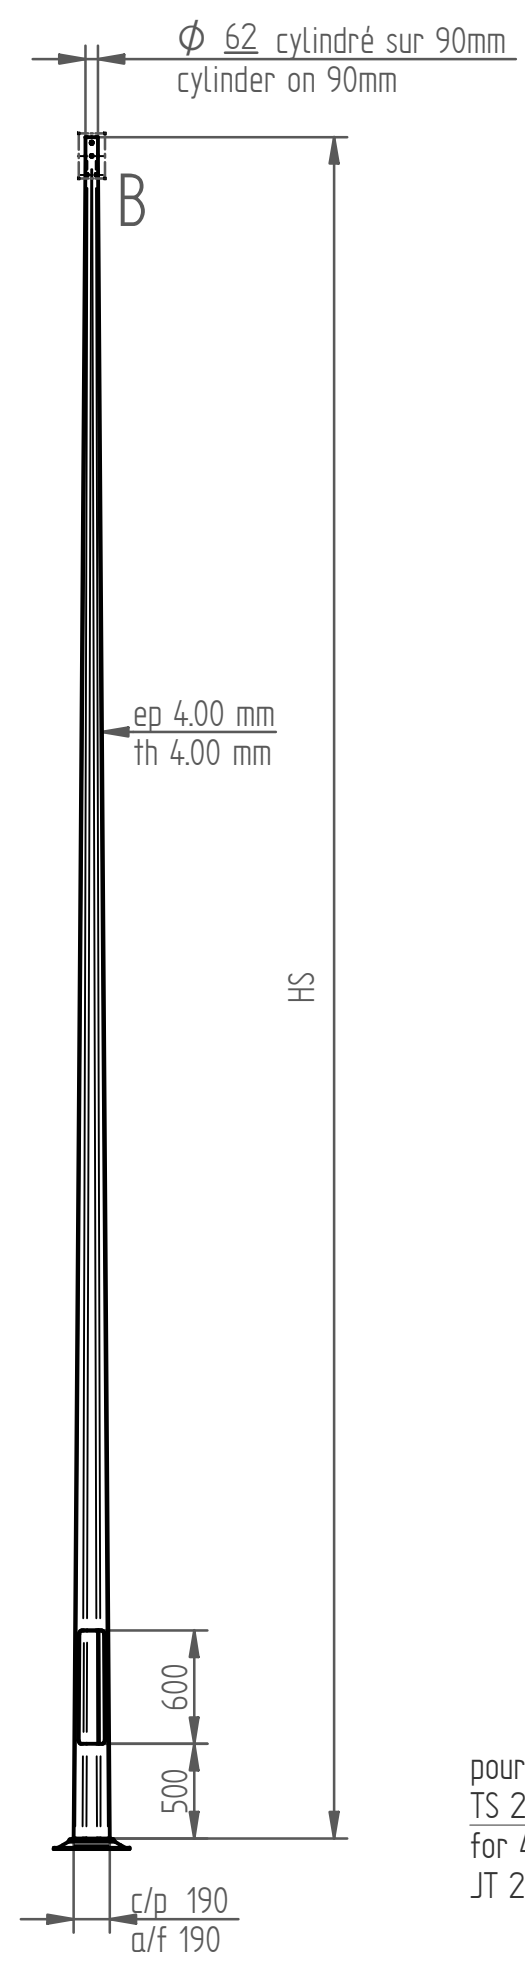
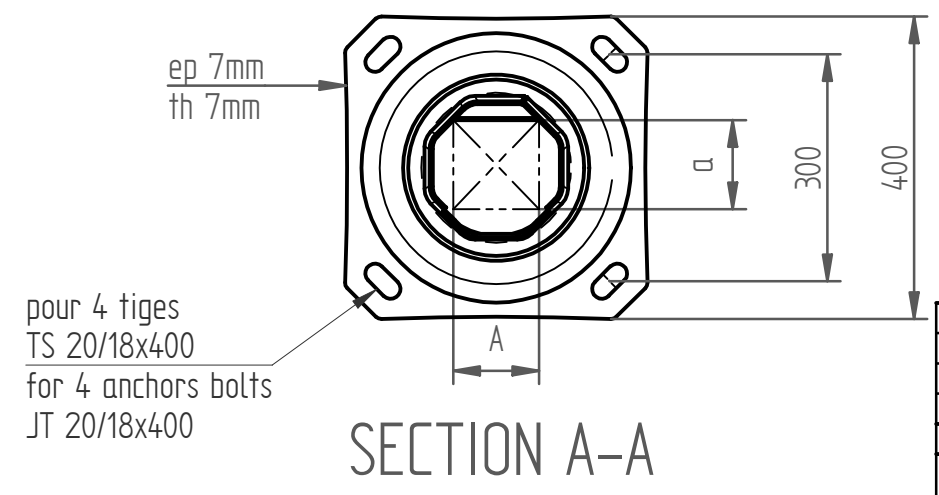


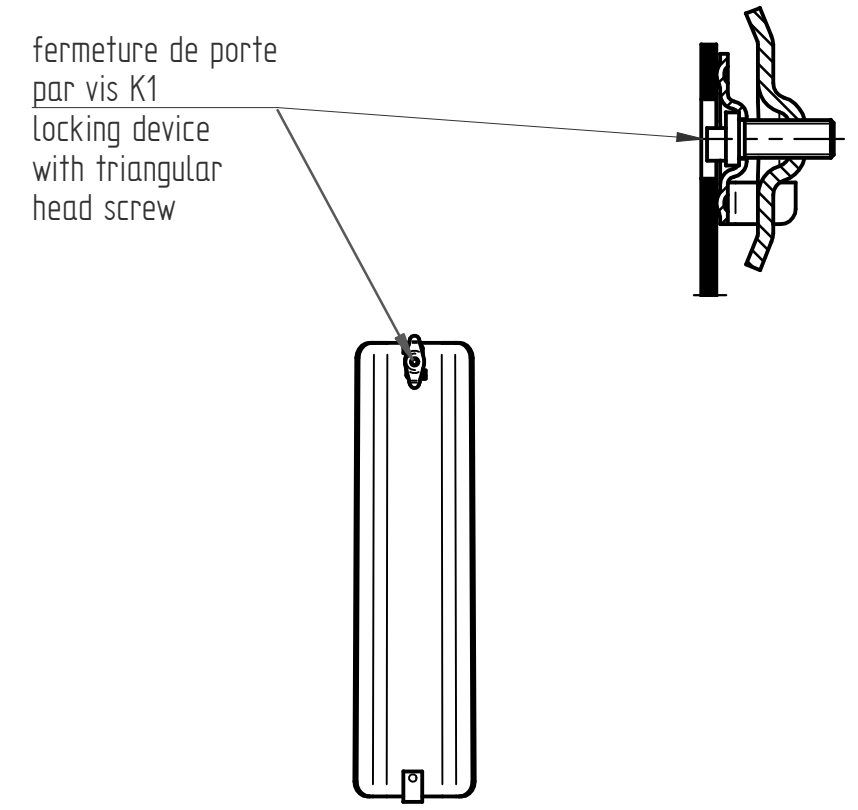

HS	KG	Surf: (m ²)	Passage de porte	Carr� inscrit
6	91	2.72	130	110x116
7	104	3.14	130	110x120
8	117	3.55	130	110x124
9	130	3.97	130	110x126
10	143	4.38	130	110x128

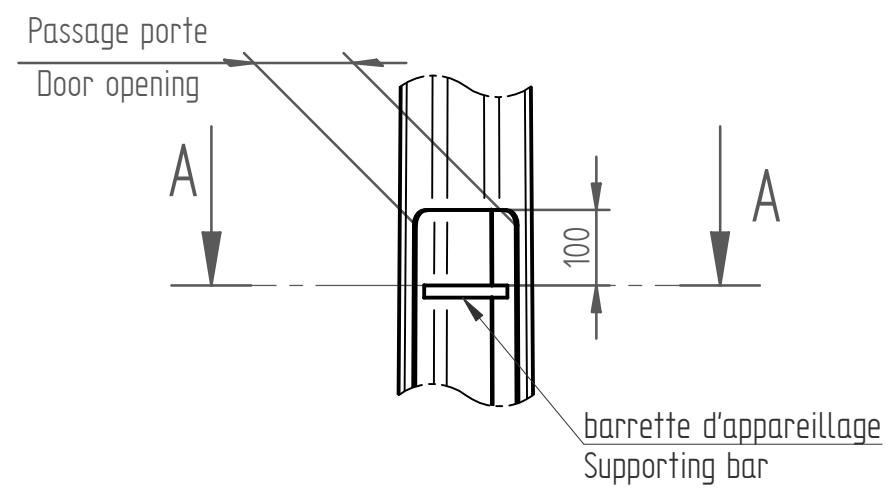

INTERDICTION DE REPRODUIRE OU DE COMMUNIQUER CE DOCUMENT SANS NOTRE AUTORISATION

02/12/2016	FERRARINI	MAJ	/	FERRARINI	E
DATES	VISAS	DESIGNATION	N�MODIF	CONTROLE	IND.
MAT TYPE BD 6 A 10M			N�CODE :		
PETITJEAN		S.PEIN :	MAT. : S 235 JR	 A3	N�PLAN : 606321357 E
AL-BABTAIN FRANCE SAS 52 AV MARECHAL LECLERC CS 60010 10121 ST ANDRE LES VERGERS CEDEX TEL: 33(0)325713200 FAX: 33(0)325713290		PN :	ECHELLE :		
		PG :	OBS. :		